



**SANITARY SEWER LEGEND**

- SS— SANITARY SEWER LINE W/SIZE & FLOW
- (M)— SANITARY SEWER MANHOLE W/NUMBER
- (C)— SANITARY SEWER CLEANOUT
- (L)— SANITARY SEWER SERVICE LATERAL
- SS--- EXISTING SANITARY SEWER LINE

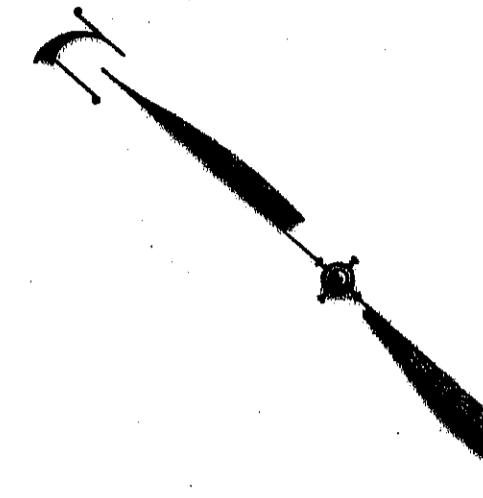

SCALE: 1"=40'

MATCH LINE  
REF. SHIT. 14

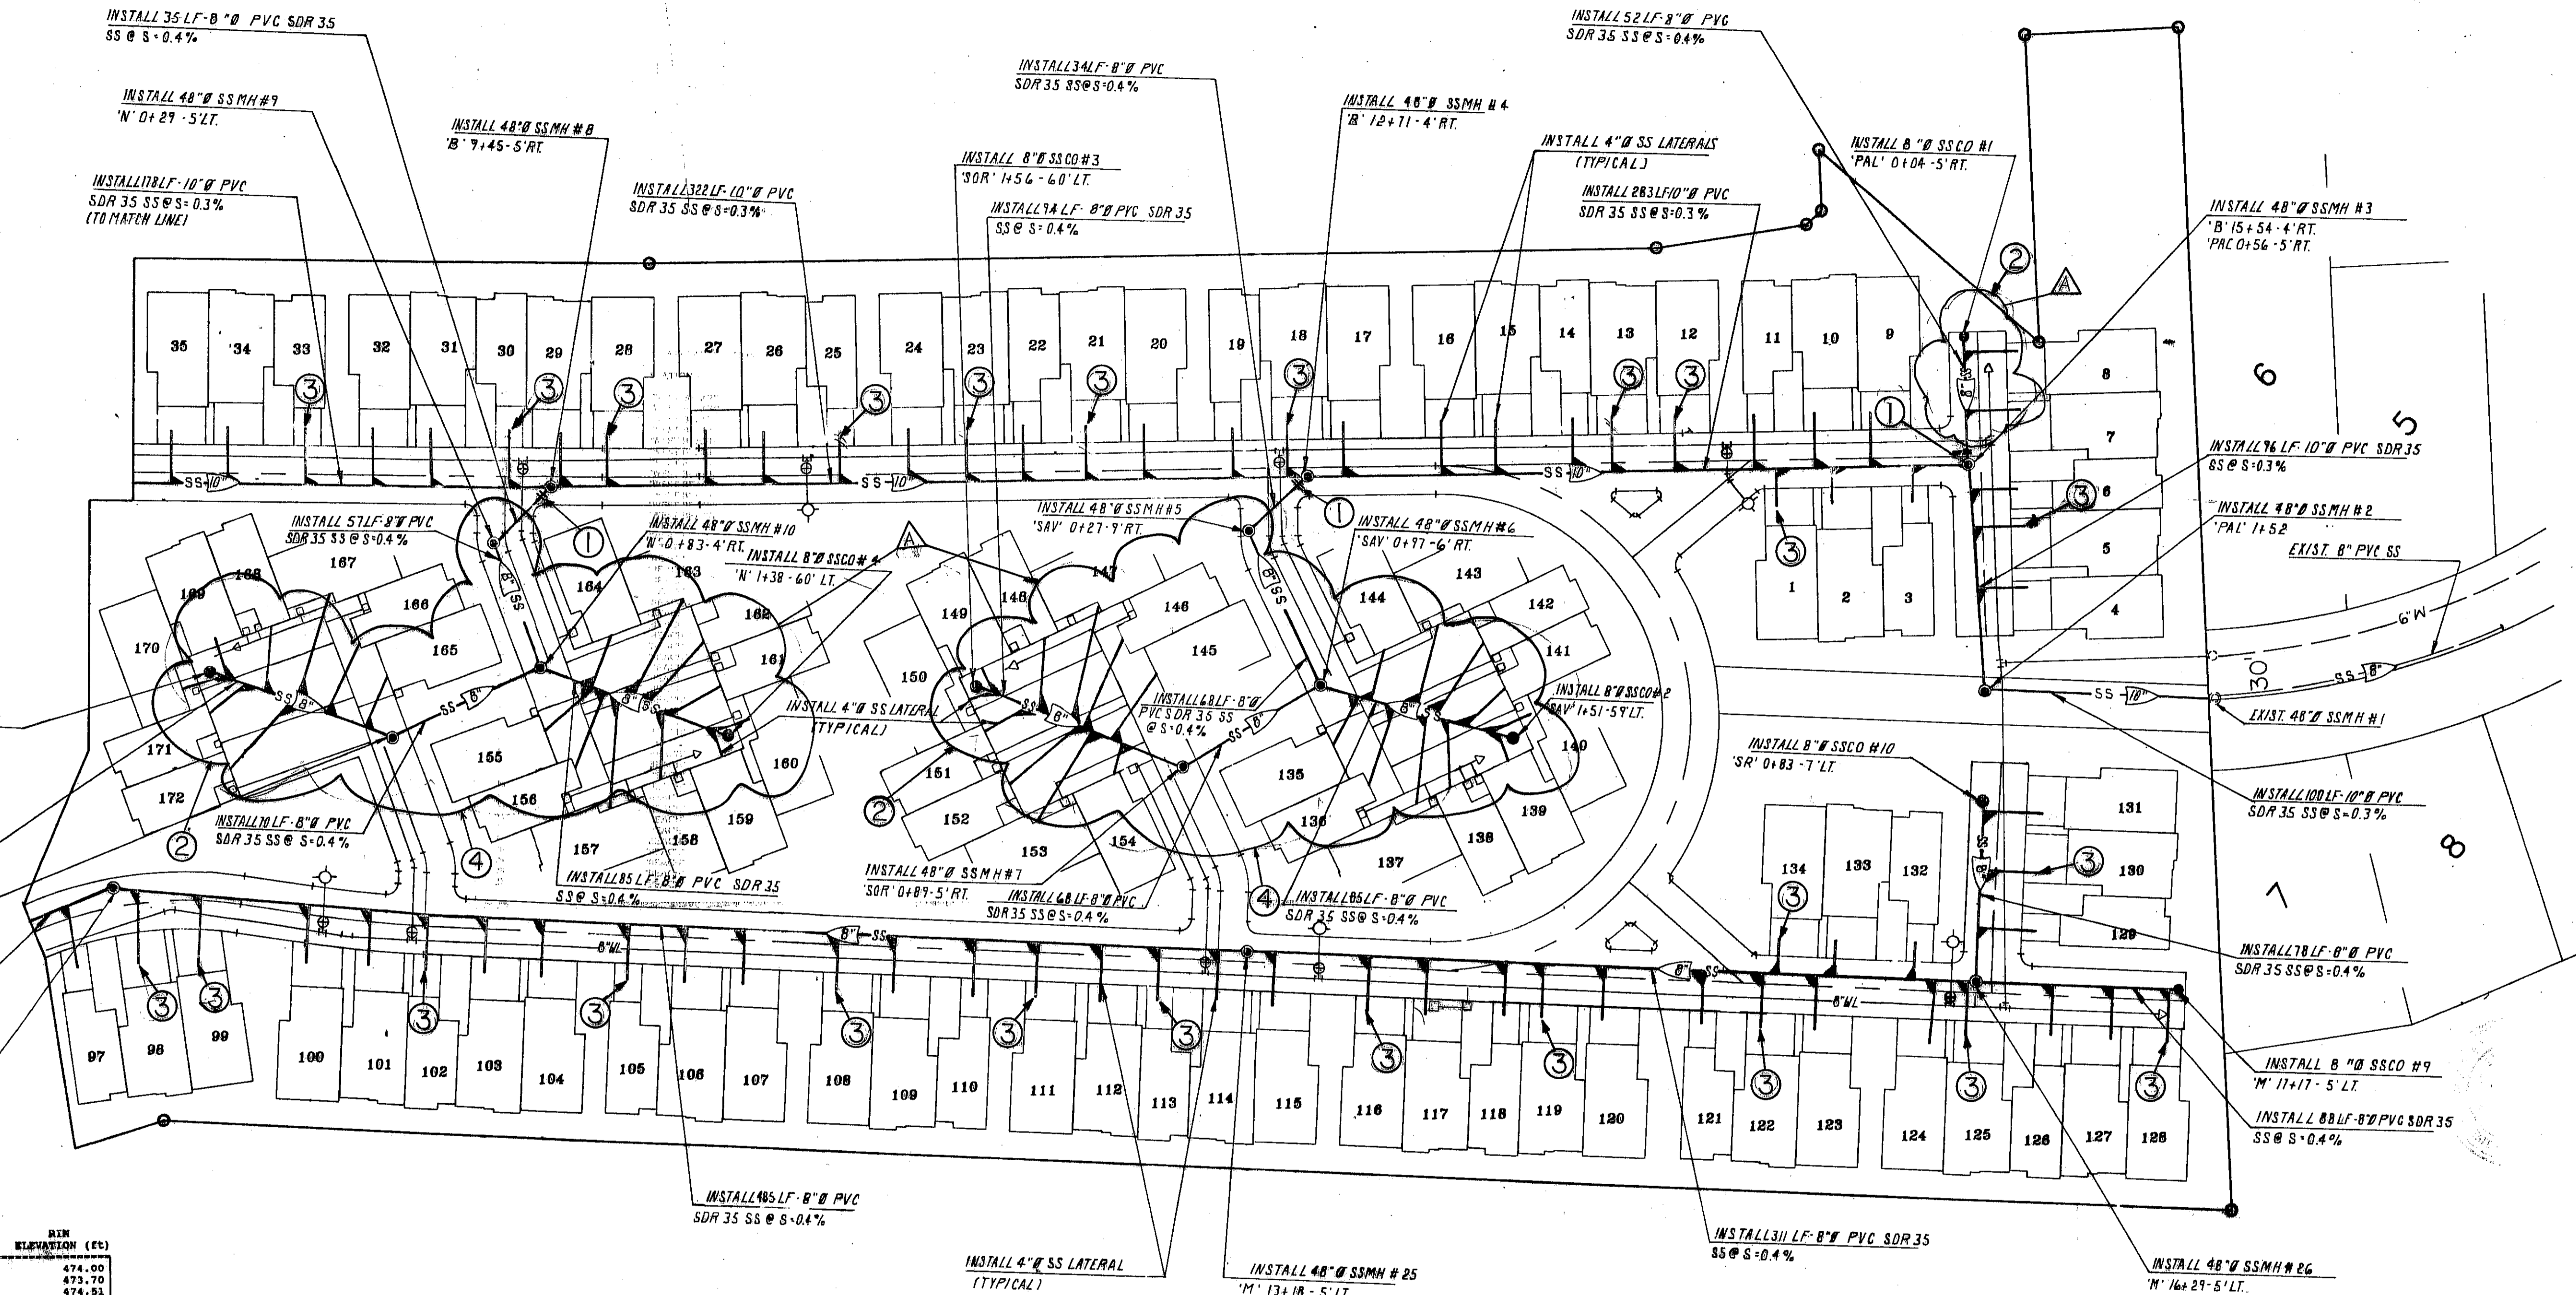

**SEWER MANHOLE DATA**

MANHOLE NO.	INVERT IN (ft)	INVERT OUT (ft)	RIM ELEVATION (ft)
1	467.80	467.60	474.00
2	468.20	468.10	473.70
3	468.59	468.49	474.81
4	469.54	469.44	474.39
5	469.78	469.68	474.78
6	470.15	470.05	475.00
7	470.82	470.42	475.10
8	470.61	470.51	476.04
9	470.85	470.75	476.44
10	471.18	471.08	476.91
11	471.56	471.46	476.42
12	471.46	471.36	476.80
13	472.00	471.90	476.05
14	472.23	472.13	476.10
15	472.61	472.51	476.50
16	472.99	472.89	476.50
17	468.44	468.34	475.96
18	468.34	474.15	474.15
19	468.91	468.81	475.29
20	468.02	467.92	473.96
21	469.00	468.90	475.31
22	460.68	460.68	473.04
23	462.51	462.41	472.84
24	463.25	463.15	473.57
25	465.38	465.28	473.78
26	461.71	466.61	471.68

**SANITARY SEWER CLEANOUT DATA**

SBOC NO.	INVERT OUT (ft)	RIM ELEVATION
1	468.81	474.11
2	470.49	475.16
3	470.90	476.39
4	471.52	476.84
5	471.89	476.73
6	472.95	476.80
7	473.33	476.59
8	469.29	475.12
9	467.07	472.05
10	467.03	471.03

**4" SS LATERALS STATION**

BUILDING #	STATION	BUILDING #	STATION
82	"MARINA"	131	"MARINA"
83	"MARINA"	132	"MARINA"
84	"MARINA"	133	"MARINA"
85	"WEST BEACH"	134	"WEST BEACH"
86	"MARINA"	135	"MARINA"
87	"MARINA"	136	"MARINA"
88	"MARINA"	137	"MARINA"
89	"MARINA"	138	"MARINA"
90	"MARINA"	139	"MARINA"
91	"MARINA"	140	"MARINA"
92	"MARINA"	141	"MARINA"
93	"MARINA"	142	"MARINA"
94	"MARINA"	143	"MARINA"
95	"MARINA"	144	"MARINA"
96	"MARINA"	145	"MARINA"
97	"CAPRI"	146	"CAPRI"
98	"CAPRI"	147	"CAPRI"
99	"CAPRI"	148	"CAPRI"
